



**NU  
LOUNGE  
BAR**

**DATA SHEET**

# NU LOUNGE BAR

## **Capacity**

(see the layout plan)

Inside area 70 sqm ca.

Outdoor area 60 sqm ca.

- the area can be expanded upon municipal authorization -

## **Included services**

Content shared on digital media  
(upon request)

Internet connection

Signage printing for the event  
(place tags, menus, seating plan board)

Piped music

## **Power supply**


220 volt

380 volt

# NU LOUNGE BAR

## STATO DI PROGETTO

R.D. NESSUNA MODIFICA ALLE PAVIMENTAZIONI, ALLE MURAT  
AI SOFFITTI, AGLI INFISSI, ALLE SUPERFICIE E AI VO  
COME DA SOPRINTENDENZA

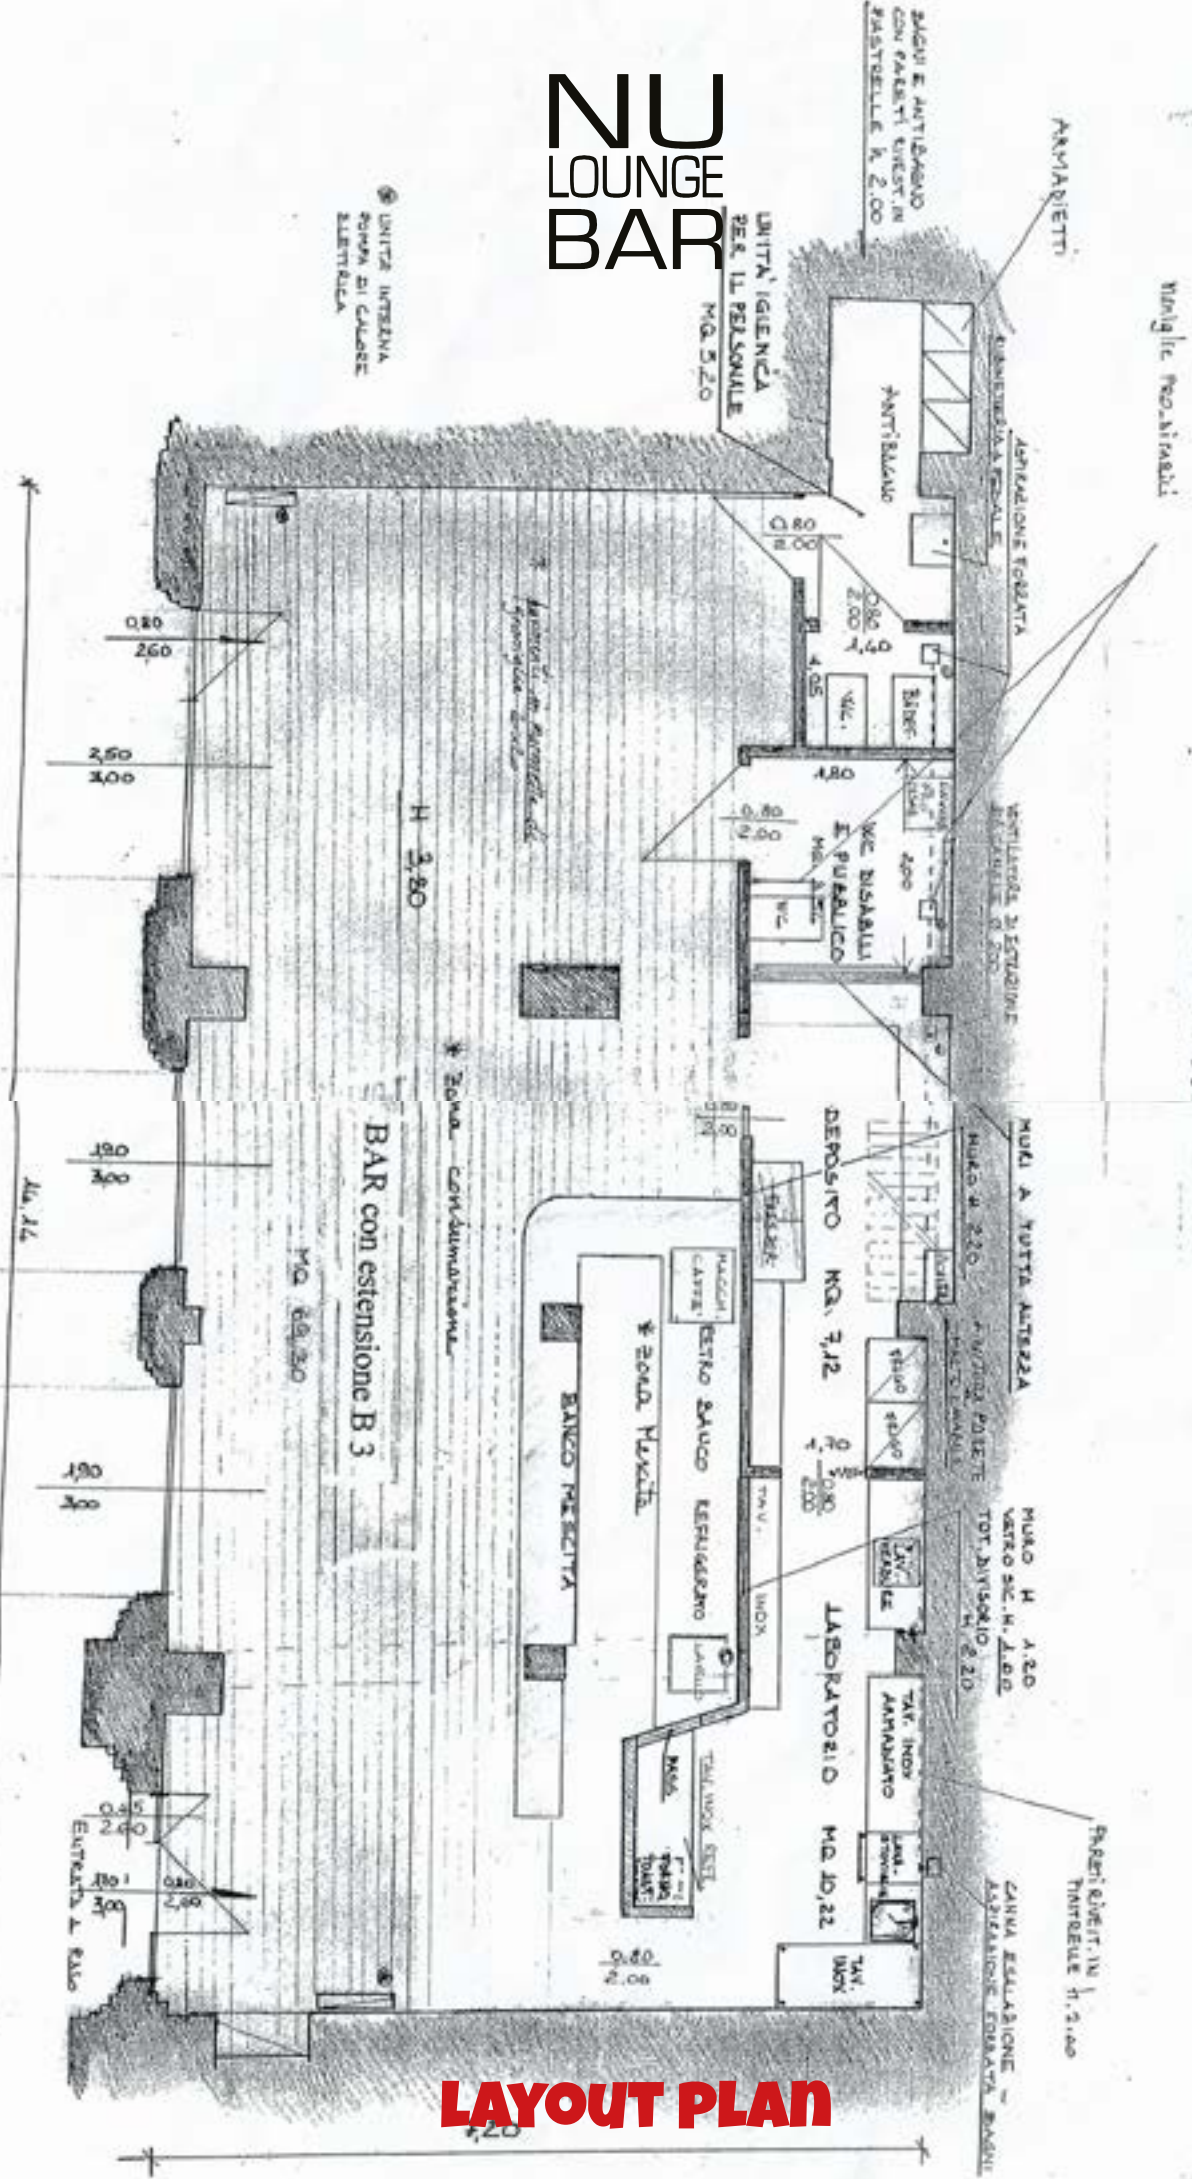

VIA DE' MUSEI (PORTICO)


scala 1:50

LAYOUT PLAN

# NU LOUNGE BAR

DAL 01/01/2014  
AL 31/12/2018

DAL 15/03 AL 31/10  
PER IL 2014, 15, 16, 17, 18

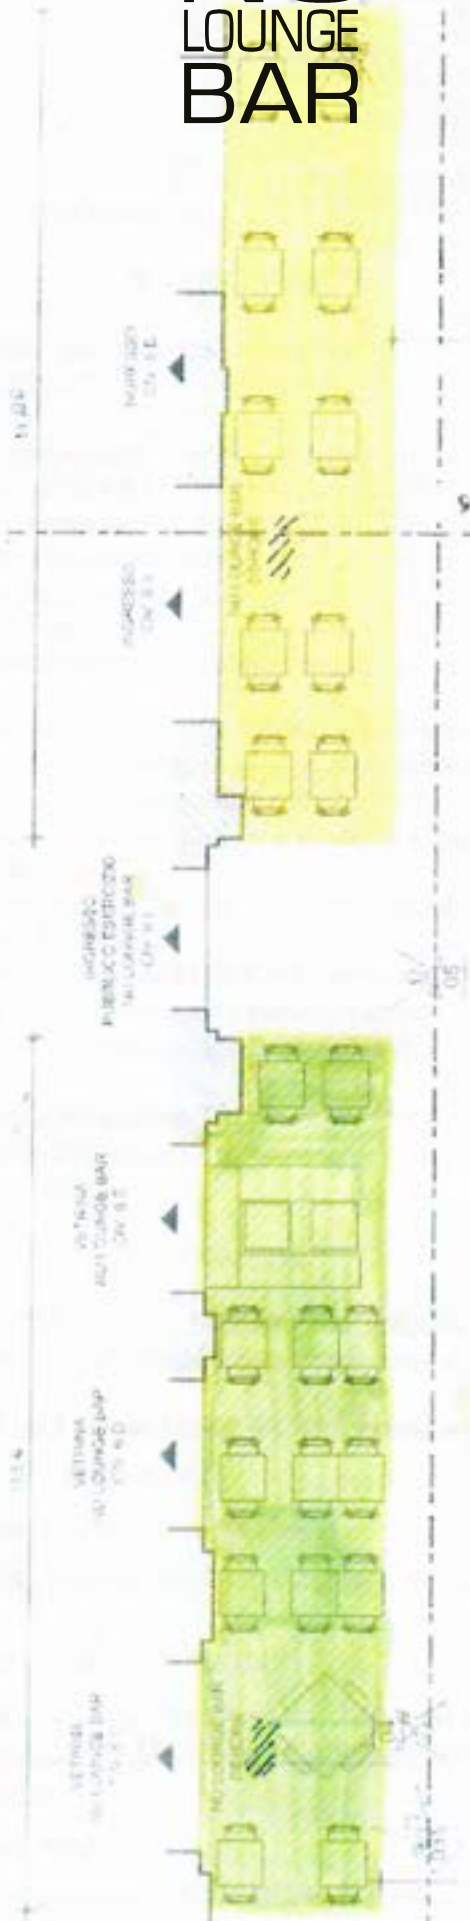

**LAYOUT PLAN**



**NU**  
LOUNGE  
BAR

**VIRTUAL TOUR**

**NU**  
LOUNGE  
BAR

**Via De' Musei 6, Bologna - Italy**  
**+39 051 222532**  
**info@nuloungebar.com**

**CONTACTS**